



**NOT FOR
CONSTRUCTION**

PIN 2650.45, 2650.48

CITY OF ONEIDA, NEW YORK

MARK	DATE	DESCRIPTION
REVISIONS		
PROJECT NO:	E42.002.001	
DATE:	JANUARY 2016	
DRAWN BY:	KAH	
DESIGNED BY:	MAA	
CHECKED BY:	XXX	
NO ALTERATION PERMITTED HEREON EXCEPT AS PROVIDED UNDER SECTION 7209 SUBDIVISION 2 OF THE NEW YORK EDUCATION LAW		

SHEET OF

Copyright ©



MATCH TO DWG. NO. PLN-15. STA T 154+60

MATCH BELOW, STA T 160+00

MATCH ABOVE, STA T 160+00

MATCH TO DWG. NO. PLN-17, STA T 165+40

Jun 26, 2016 - 12:57pm - C:\Users\ONEIDA\OneDrive\Documents\ONEIDA\Rail Trail\Design\CAD\Sheet Files\265048_PLN-17.dwg



C&S
COMPANIES

C&S Engineers, Inc.
499 Col. Eileen Collins Blvd.
Syracuse, New York 13212
Phone: 315-455-2000
Fax: 315-455-9667
www.cscos.com

NOT FOR
CONSTRUCTION

**ONEIDA RAIL TRAIL
PROJECT**
PIN 2650.45, 2650.48
CITY OF ONEIDA, NEW YORK

MARK	DATE	DESCRIPTION
REVISIONS		
PROJECT NO: E42.002.001		
DATE: JANUARY 2016		
DRAWN BY: KAH		
DESIGNED BY: MAA		
CHECKED BY: XXX		
NO ALTERATION PERMITTED HEREON EXCEPT AS PROVIDED UNDER SECTION 7209 SUBDIVISION 2 OF THE NEW YORK EDUCATION LAW		

**TRAIL
PLAN**

PLN-17

SHEET OF

Copyright ©

Jun 26, 2016 - 10:11pm
F:\Project\E42 - CITY OF ONEIDA\EA2.002.001 Oneida Rail Trail\Design\CADD\Sheet_Files\265048_PLN-18.dwg



C&S
COMPANIES

C&S Engineers, Inc.
499 Col. Eileen Collins Blvd.
Syracuse, New York 13212
Phone: 315-455-2000
Fax: 315-455-9667
www.cscos.com

**NOT FOR
CONSTRUCTION**

**ONEIDA RAIL TRAIL
PROJECT**

PIN 2650.45, 2650.48

CITY OF ONEIDA, NEW YORK

MARK	DATE	DESCRIPTION
REVISIONS		
PROJECT NO: E42.002.001		
DATE: JANUARY 2016		
DRAWN BY: KAH		
DESIGNED BY: MAA		
CHECKED BY: XXX		
NO ALTERATION PERMITTED HEREON EXCEPT AS PROVIDED UNDER SECTION 7209 SUBDIVISION 2 OF THE NEW YORK EDUCATION LAW		



**TRAIL
PLAN**

PLN-18

SHEET OF

Copyright ©

Jun 26, 2016 - 10:55pm
F:\Project\E42 - CITY OF ONEIDA\ONEIDA\42.002.001 Oneida Rail Trail\Design\CADD\Sheet Files\265048_PLN_19.dwg

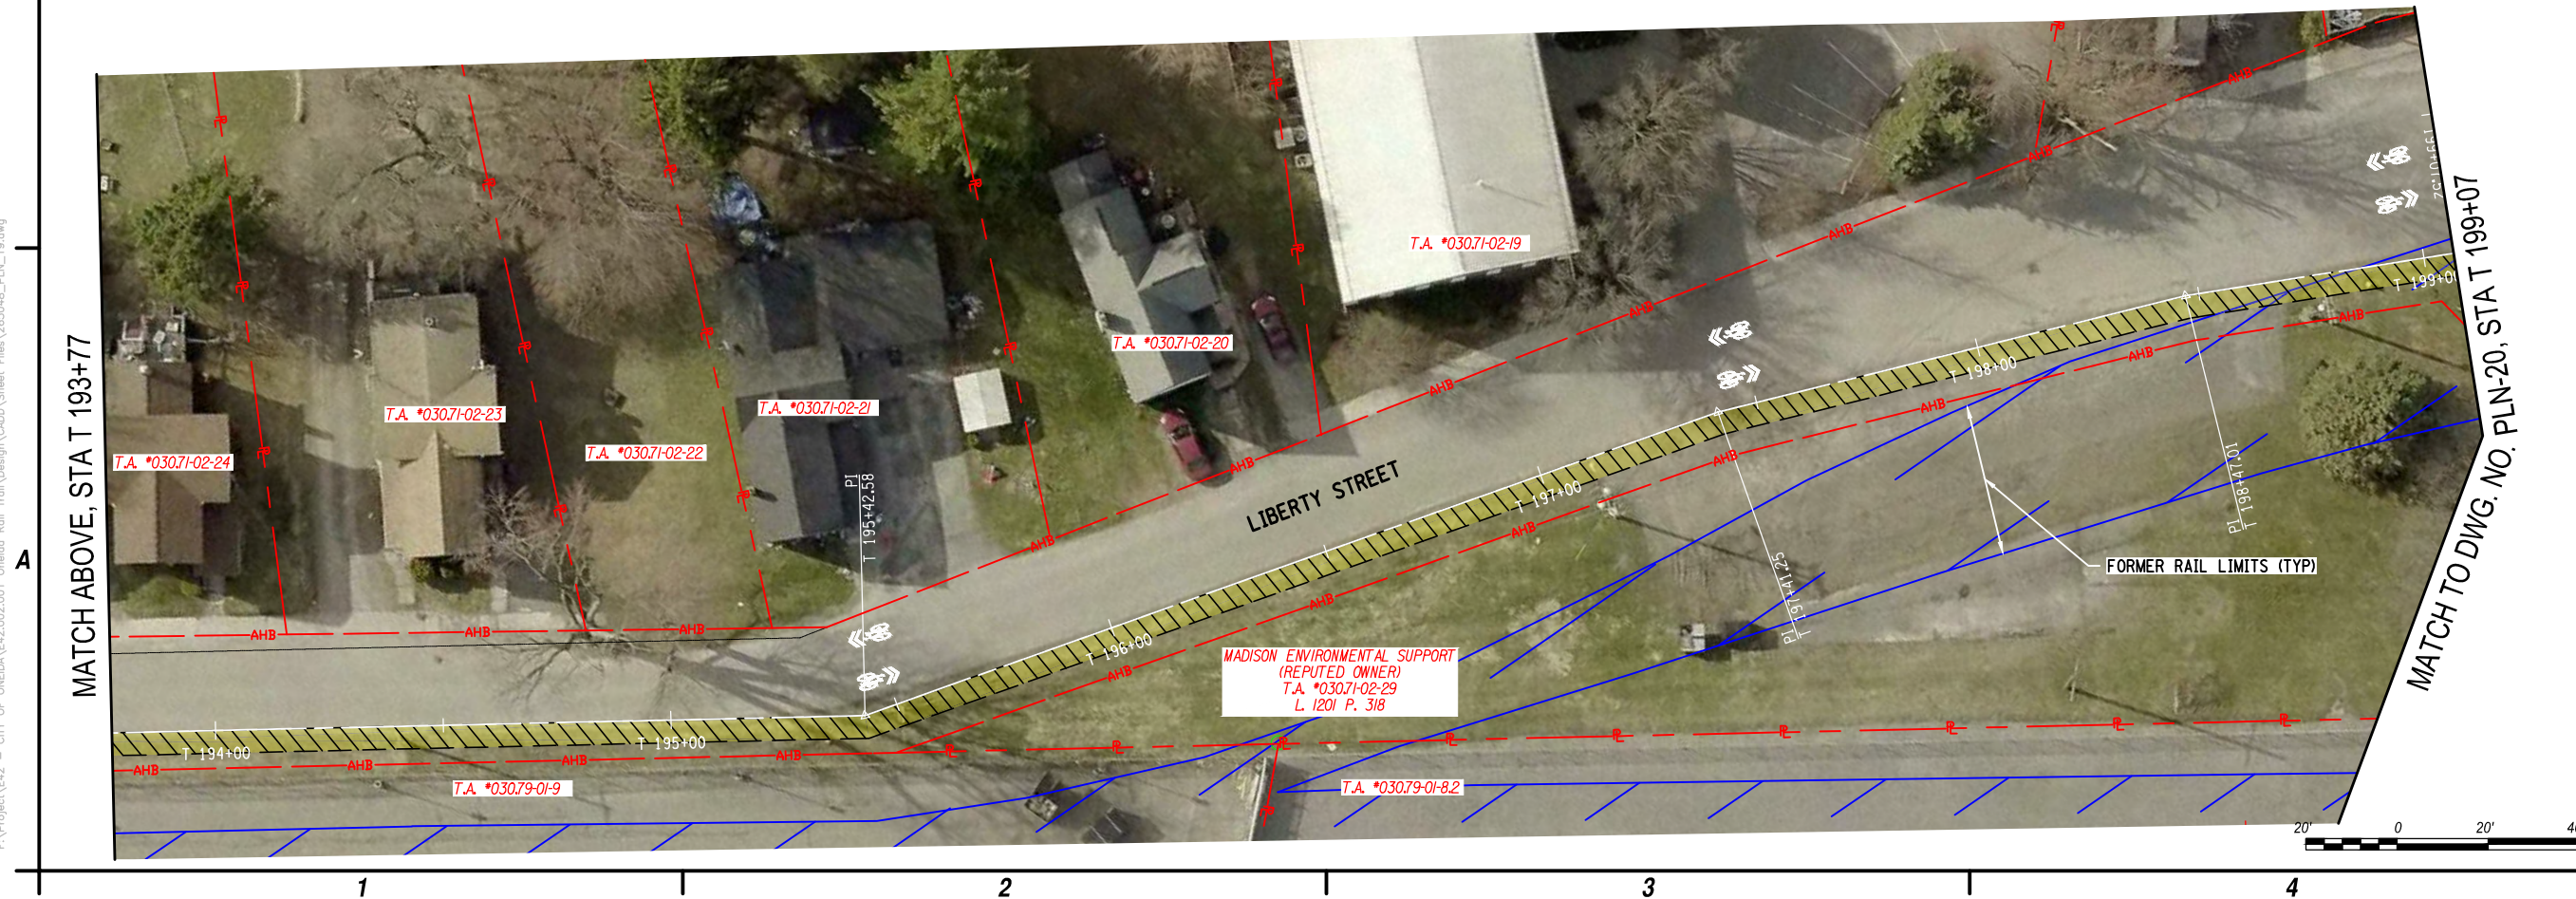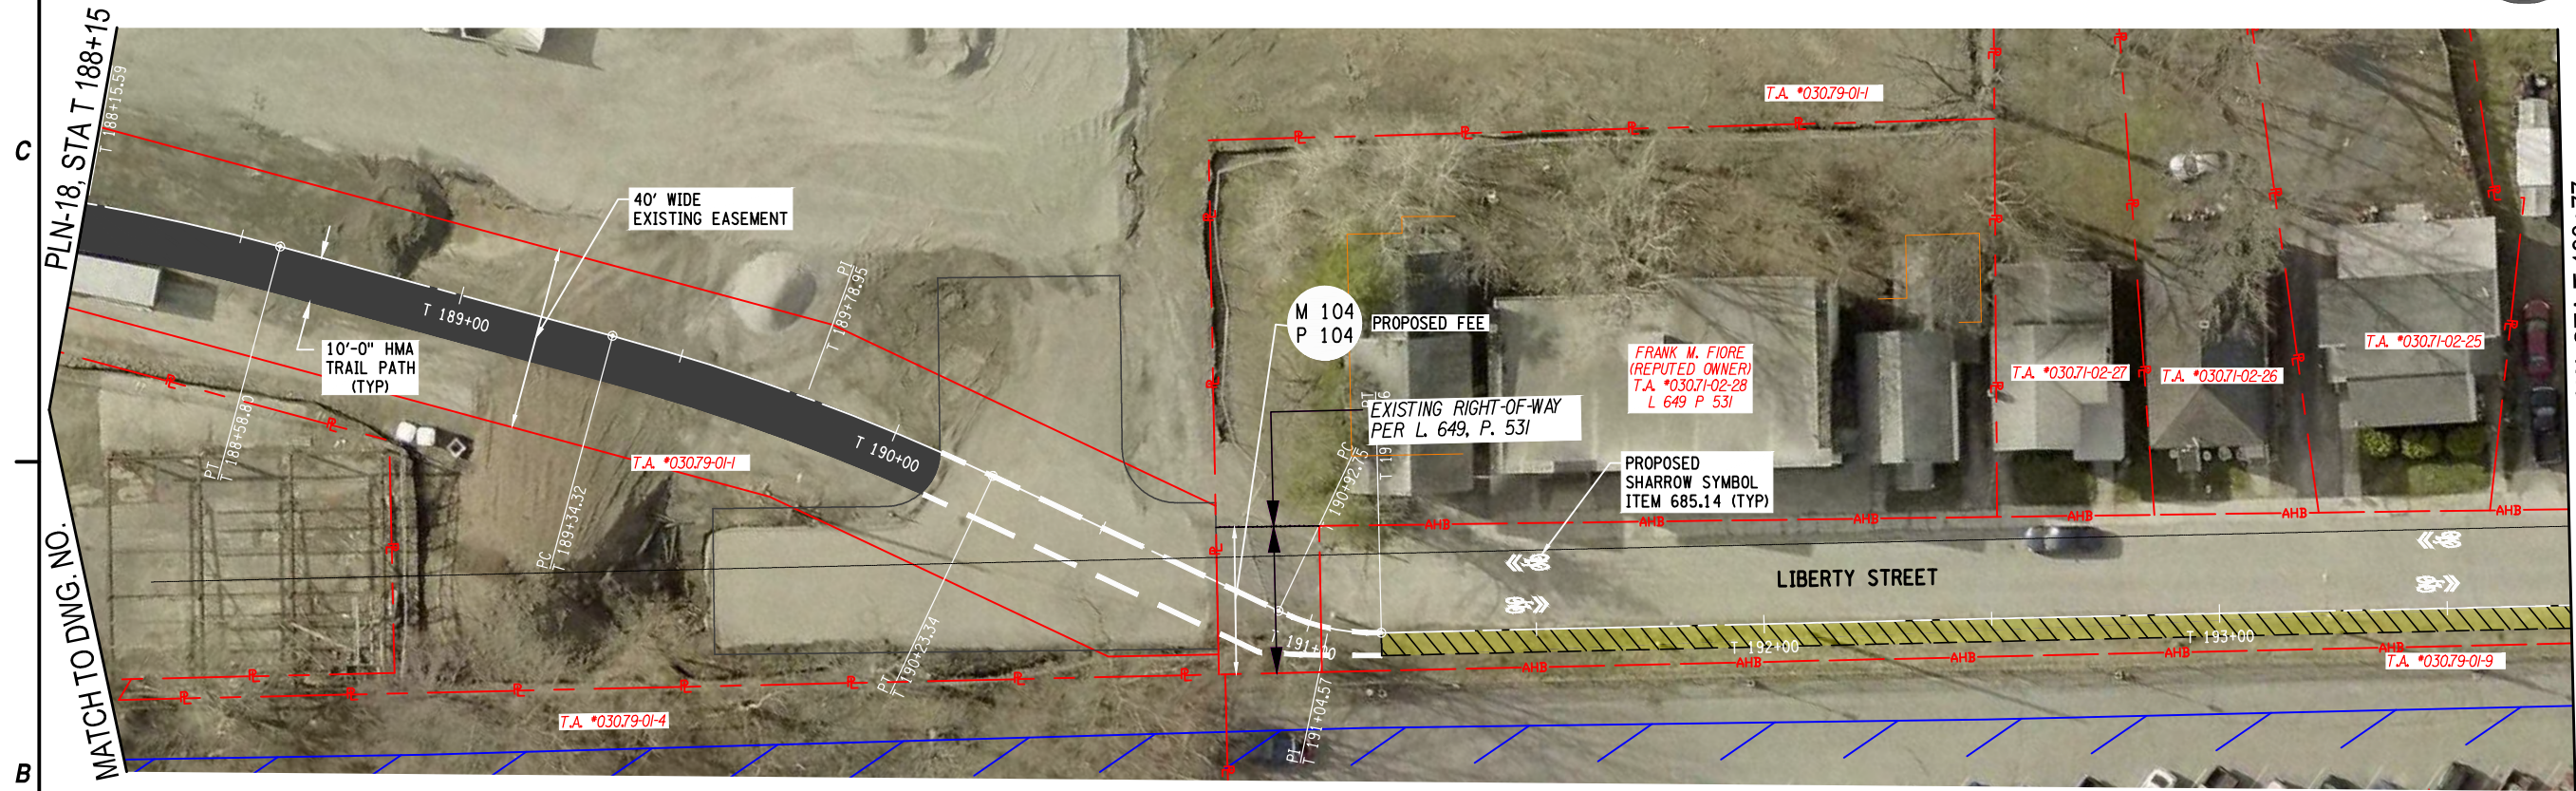

C&S
COMPANIES

C&S Engineers, Inc.
499 Col. Eileen Collins Blvd.
Syracuse, New York 13212
Phone: 315-455-2000
Fax: 315-455-9667
www.cscos.com

NOT FOR
CONSTRUCTION

**ONEIDA RAIL TRAIL
PROJECT**
PIN 2650.45, 2650.48
CITY OF ONEIDA, NEW YORK

MARK	DATE	DESCRIPTION
REVISIONS		
PROJECT NO: E42.002.001		
DATE: JANUARY 2016		
DRAWN BY: KAH		
DESIGNED BY: MAA		
CHECKED BY: XXX		
NO ALTERATION PERMITTED HEREON EXCEPT AS PROVIDED UNDER SECTION 7209 SUBDIVISION 2 OF THE NEW YORK EDUCATION LAW		

**TRAIL
PLAN**

PLN-19

SHEET OF

Copyright ©

Jun 26, 2016 - 1:09pm
F:\Project\E42 - CITY OF ONEIDA\Design\CAD\Oneida Rail Trail\Design\CADD\Sheet Files\265048_PLN-20.dwg




LEGEND:

- 2 COURSE MILL AND OVERLAY
- TREE TO BE REMOVED AND REPLACED
- PROPOSED DROP INLET NEW FRAME AND COVER
- PROPOSED DROP INLET

MATCH TO DWG. NO. PLN-19, STA T 199+07

MATCH TO DWG. NO. PLN-21, STA T 206+00

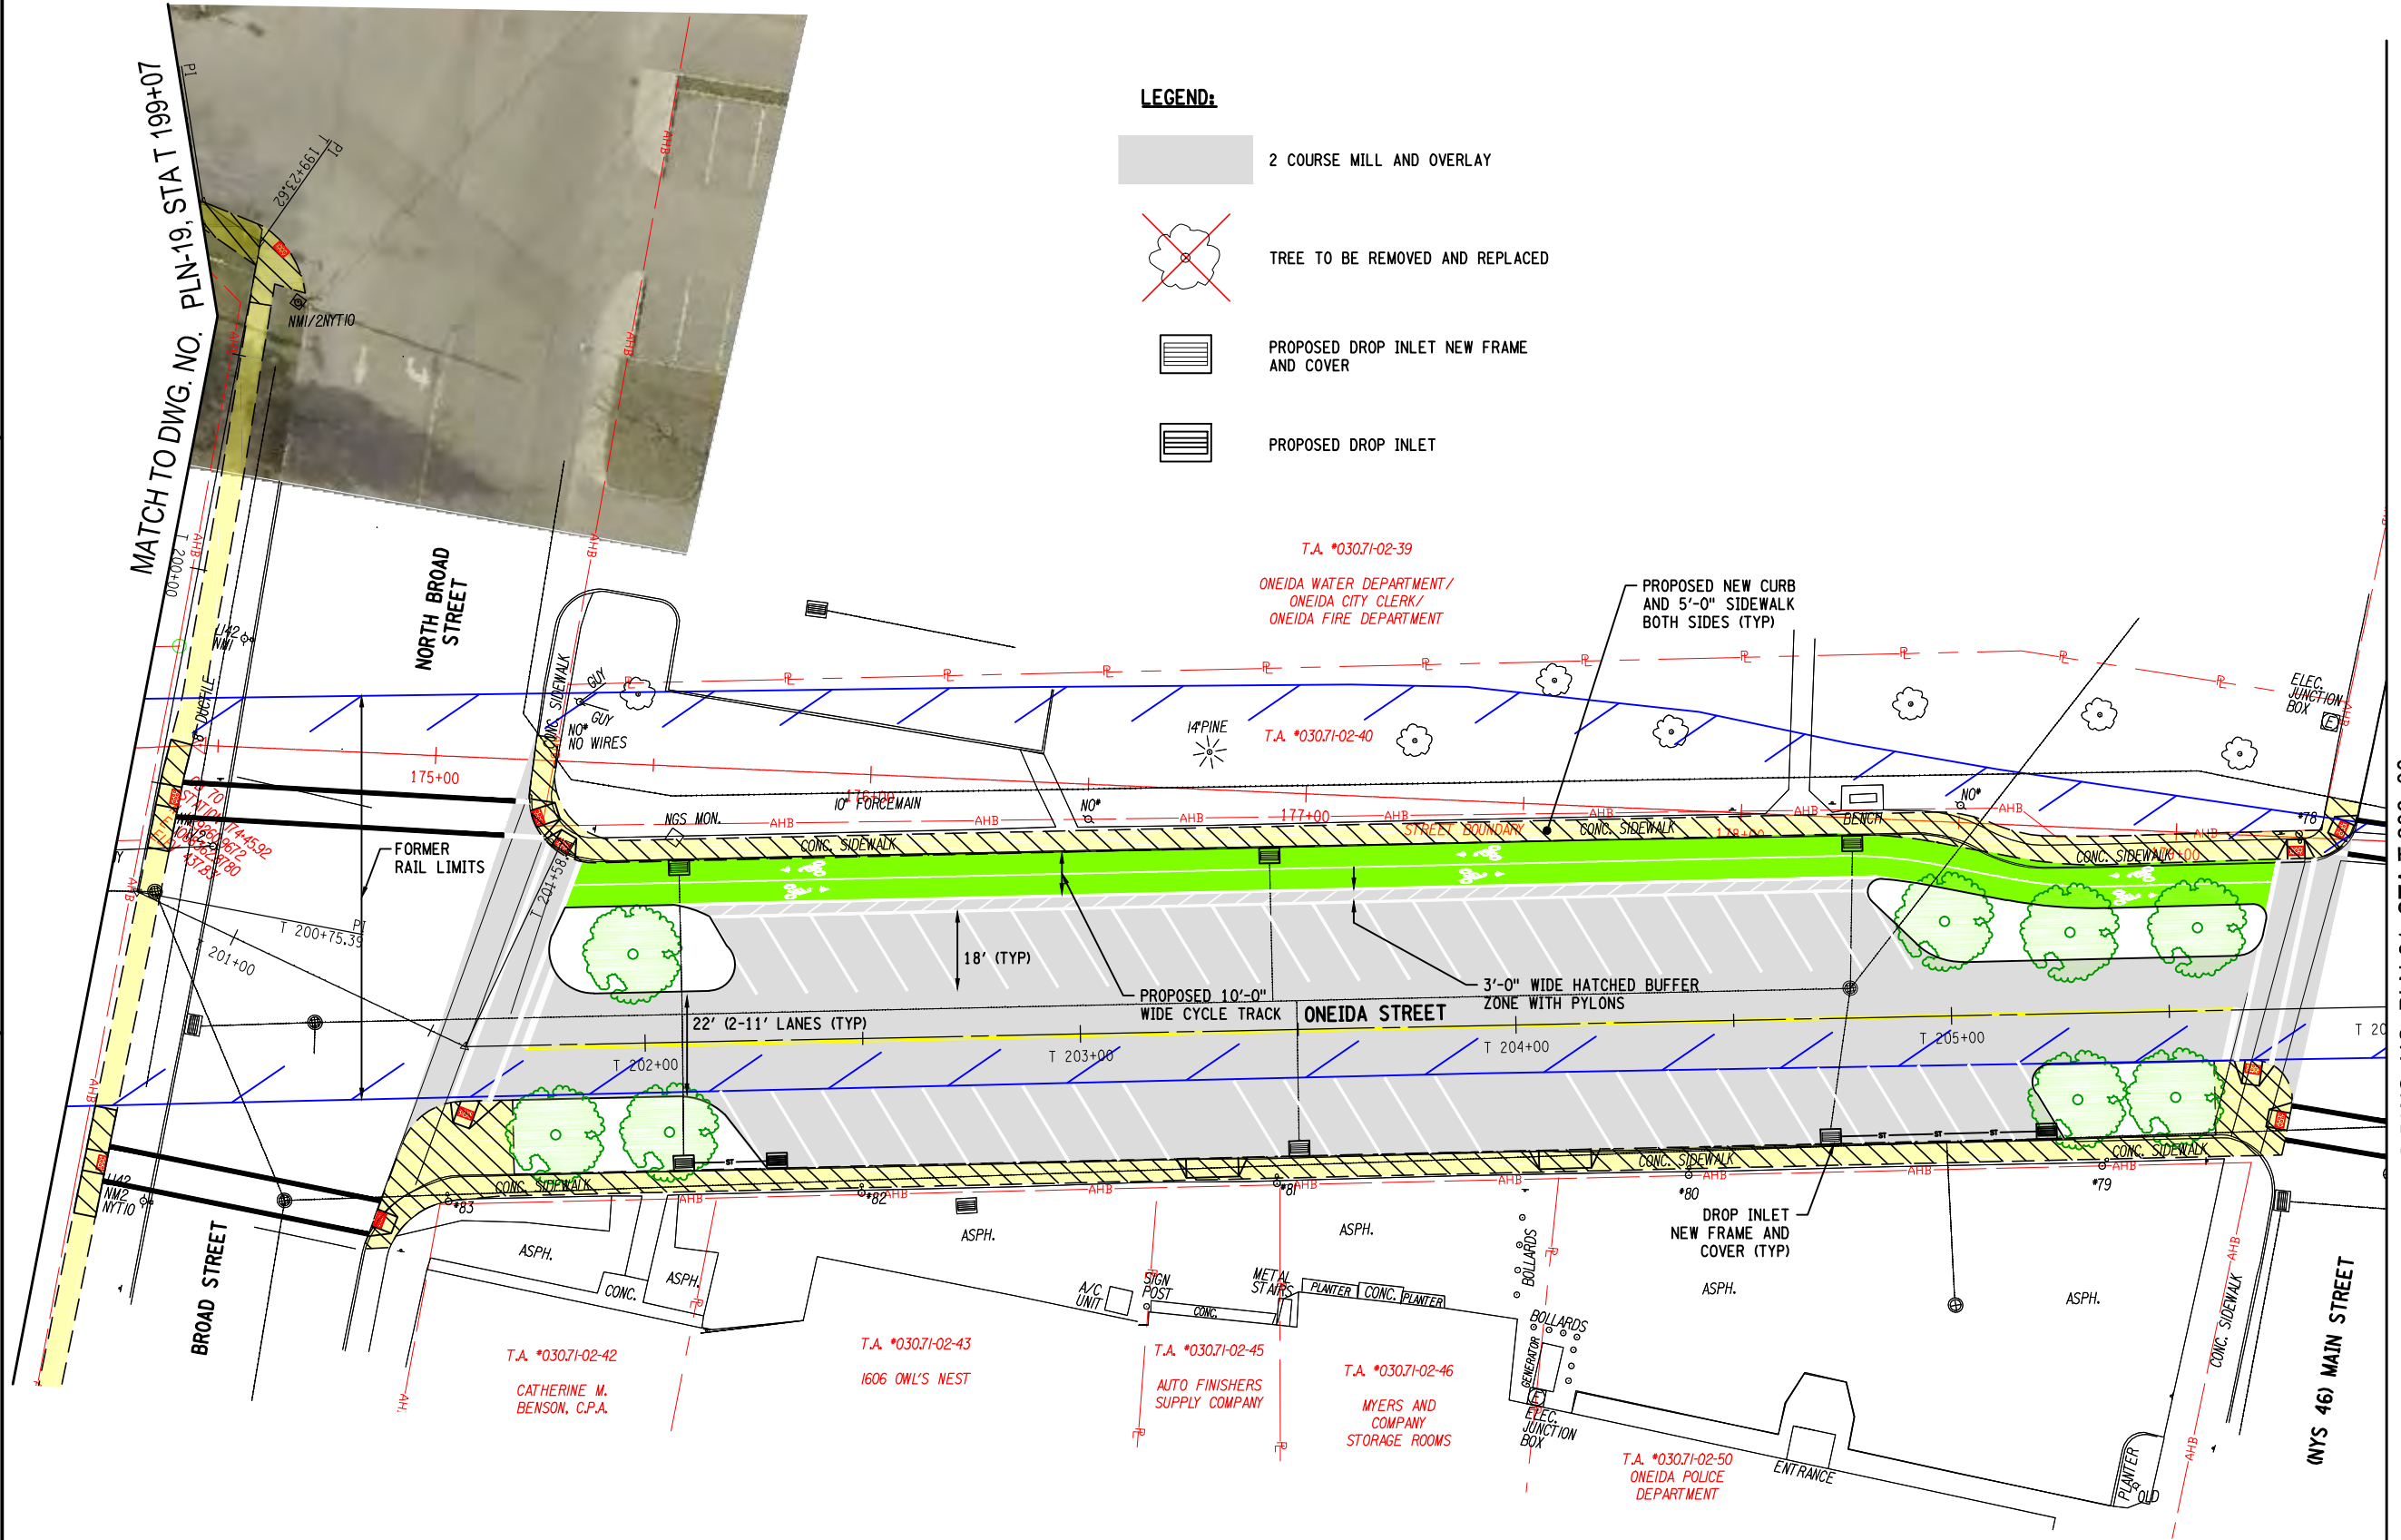

C&S Engineers, Inc.
499 Col. Eileen Collins Blvd.
Syracuse, New York 13212
Phone: 315-455-2000
Fax: 315-455-9667
www.cscos.com

NOT FOR
CONSTRUCTION

**ONEIDA RAIL TRAIL
PROJECT**
PIN 2650.45, 2650.48
CITY OF ONEIDA, NEW YORK

MARK	DATE	DESCRIPTION
REVISIONS		
PROJECT NO: E42.002.001		
DATE: JANUARY 2016		
DRAWN BY: KAH		
DESIGNED BY: MAA		
CHECKED BY: XXX		
NO ALTERATION PERMITTED HEREON EXCEPT AS PROVIDED UNDER SECTION 7209 SUBDIVISION 2 OF THE NEW YORK EDUCATION LAW		

**TRAIL PLAN
(ANGLED PARKING
NORTH SIDE)**

PLN-20

SHEET OF

Copyright ©

Jun 26, 2016 - 11:12pm
F:\Project\E42 - CITY OF ONEIDA\E42.002.001 Oneida Rail Trail\Design\CADD\Sheet Files\265048_PLN-20a.dwg



LEGEND:

2 COURSE MILL AND OVERLAY


TREE TO BE REMOVED AND REPLACED

PROPOSED DROP INLET NEW FRAME AND COVER

PROPOSED DROP INLET

MATCH TO DWG. NO. PLN-19, STAT T 199+07

MATCH TO DWG. NO. PLN-21, STAT T 206+00

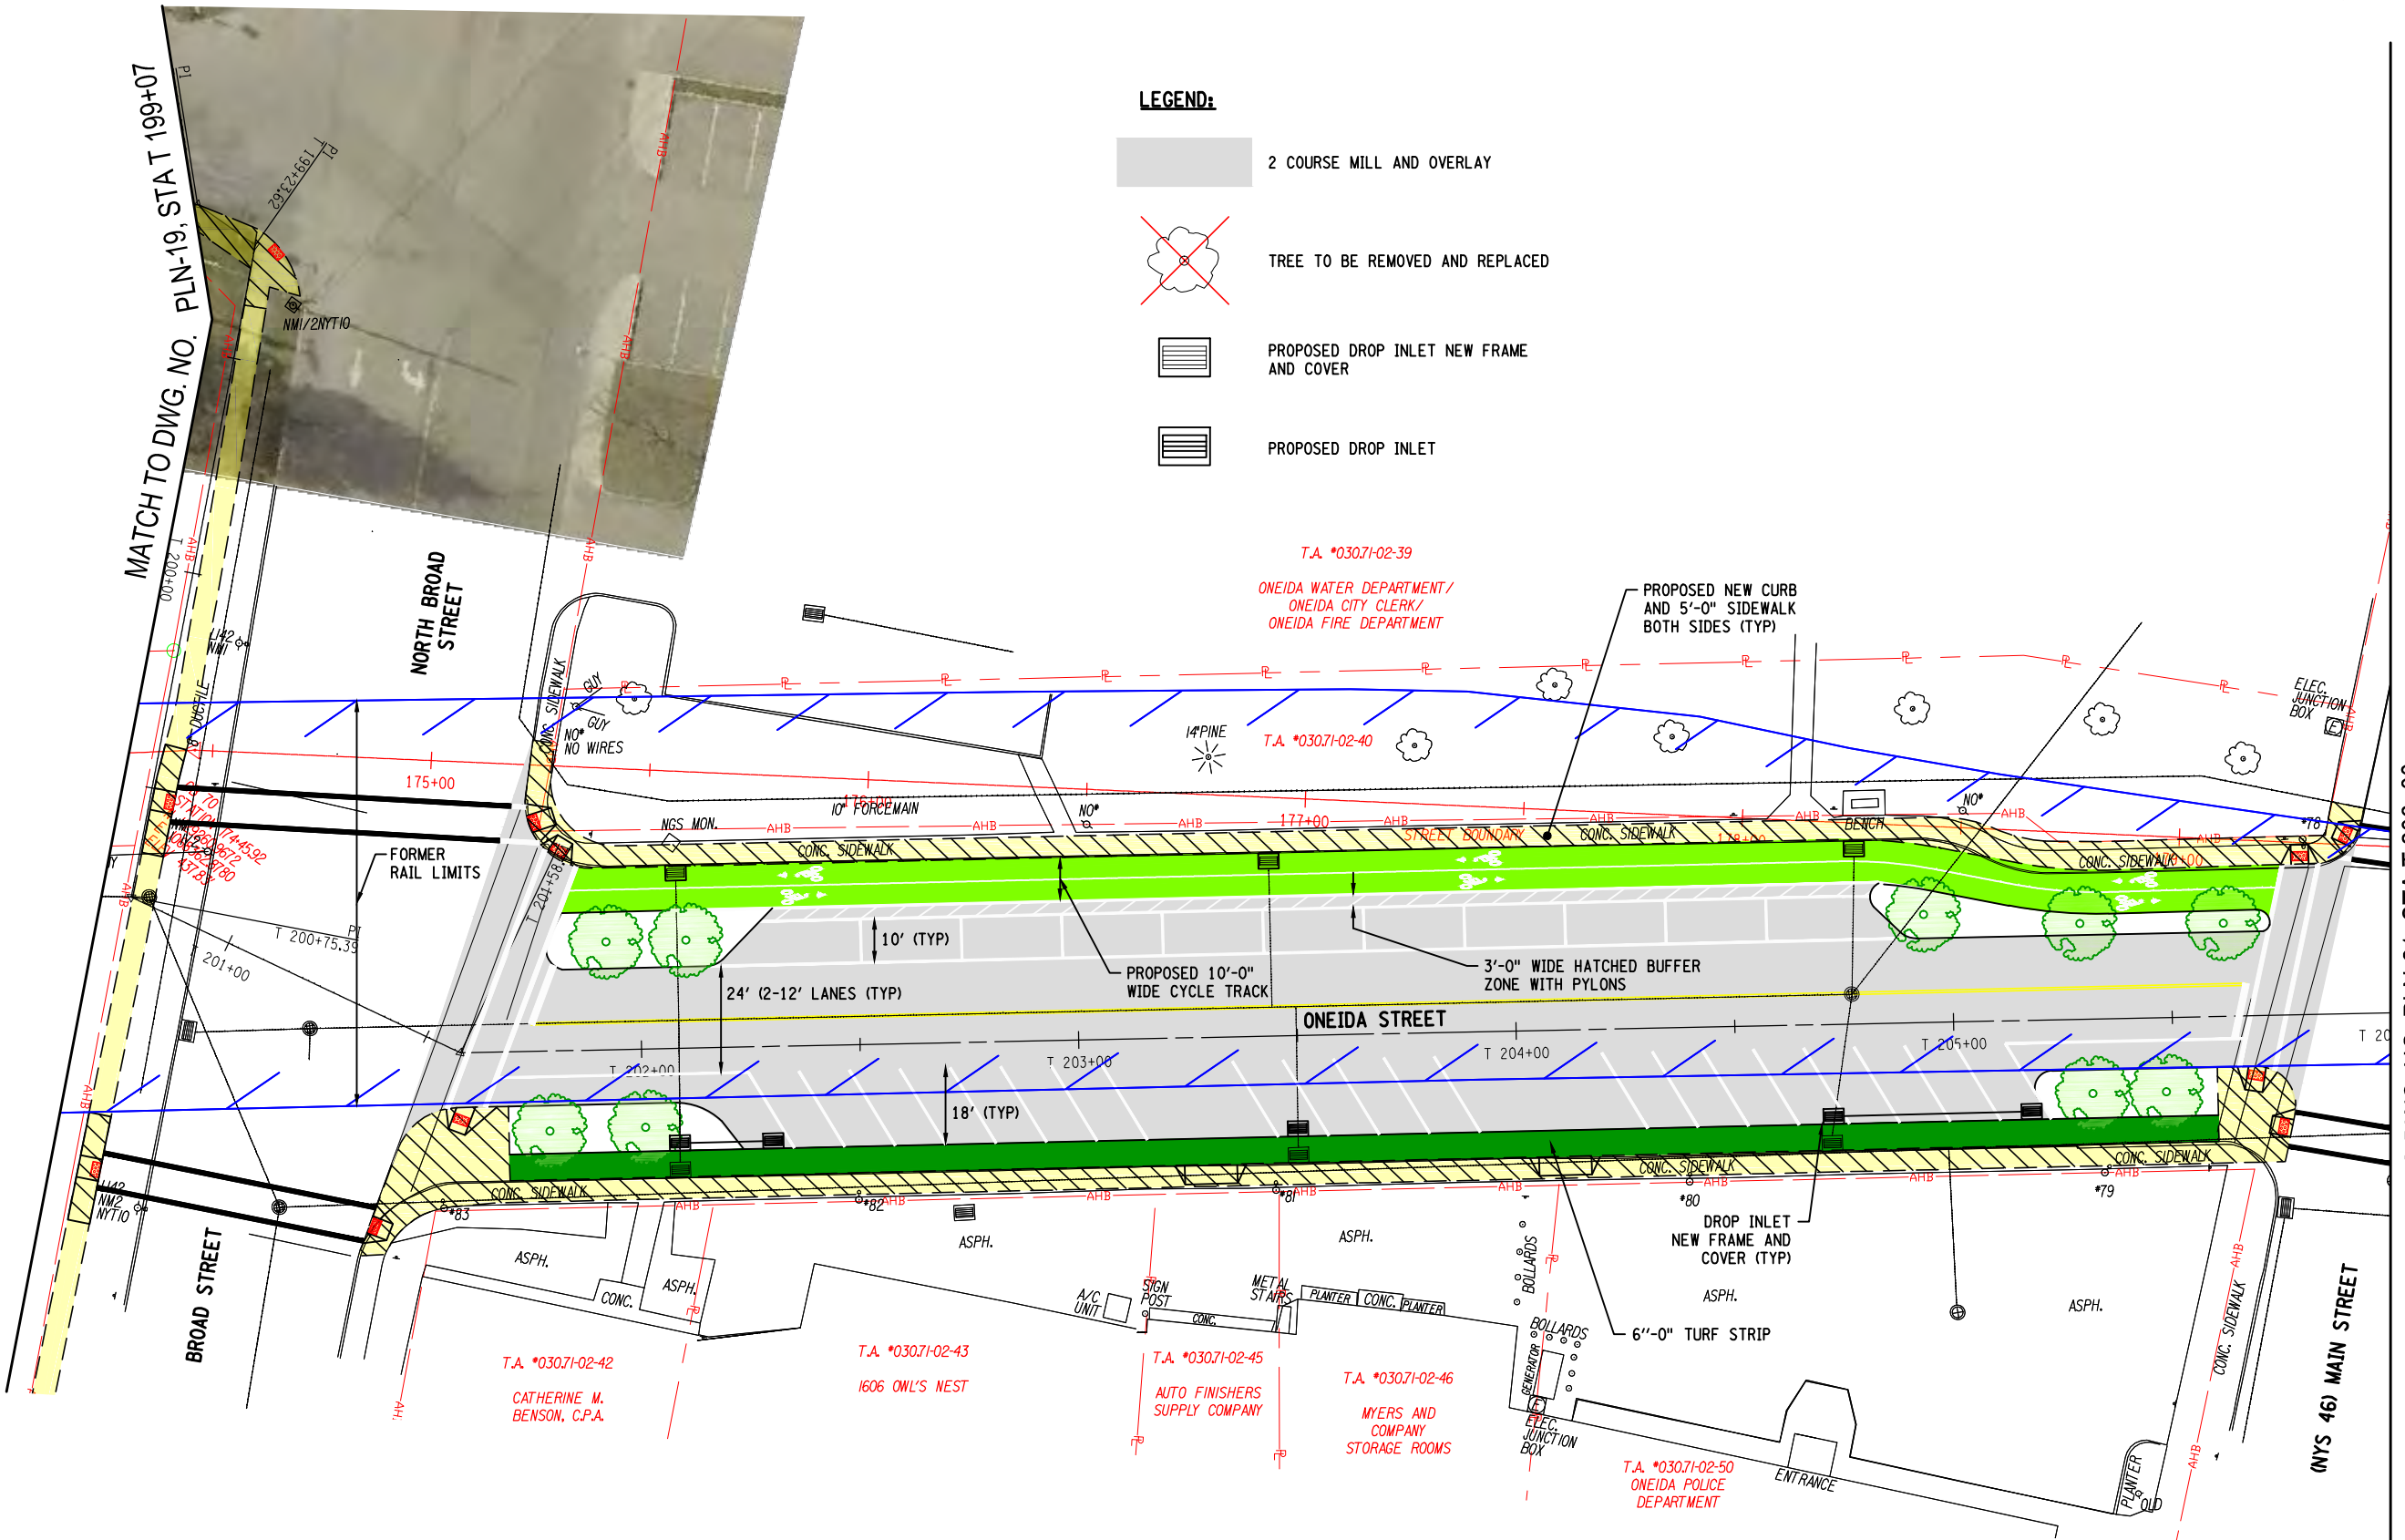

C&S Engineers, Inc.
499 Col. Eileen Collins Blvd.
Syracuse, New York 13212
Phone: 315-455-2000
Fax: 315-455-9667
www.cscos.com

NOT FOR
CONSTRUCTION

**ONEIDA RAIL TRAIL
PROJECT**
PIN 2650.45, 2650.48
CITY OF ONEIDA, NEW YORK

MARK	DATE	DESCRIPTION
REVISIONS		
PROJECT NO: E42.002.001		
DATE: JANUARY 2016		
DRAWN BY: KAH		
DESIGNED BY: MAA		
CHECKED BY: XXX		
NO ALTERATION PERMITTED HEREON EXCEPT AS PROVIDED UNDER SECTION 7209 SUBDIVISION 2 OF THE NEW YORK EDUCATION LAW		

**TRAIL PLAN
(PARALLEL PARKING
NORTH SIDE)**

PLN-20a

SHEET OF

Copyright ©